

KEYED NOTES

1. 000000

ENGINEERING STUDIO DENVER



VERADYAN ENGINEERING, LLC
4411 WADSWORTH BLVD, SUITE 206
LAKEWOOD, CO 80226
DUSTIN@ESDENVER.COM



PAVCO
8041 BRIGHTON ROAD

DRAWN BY:	WD
CHECKED BY:	DR
DATE	
DATE	
DATE	
DATE	
DATE	
DATE	
DATE	
DATE	
DATE	


BULK PLANE ELEVATIONS

PROJECT NO: 9880
DATE: 10/6/20

A0.2

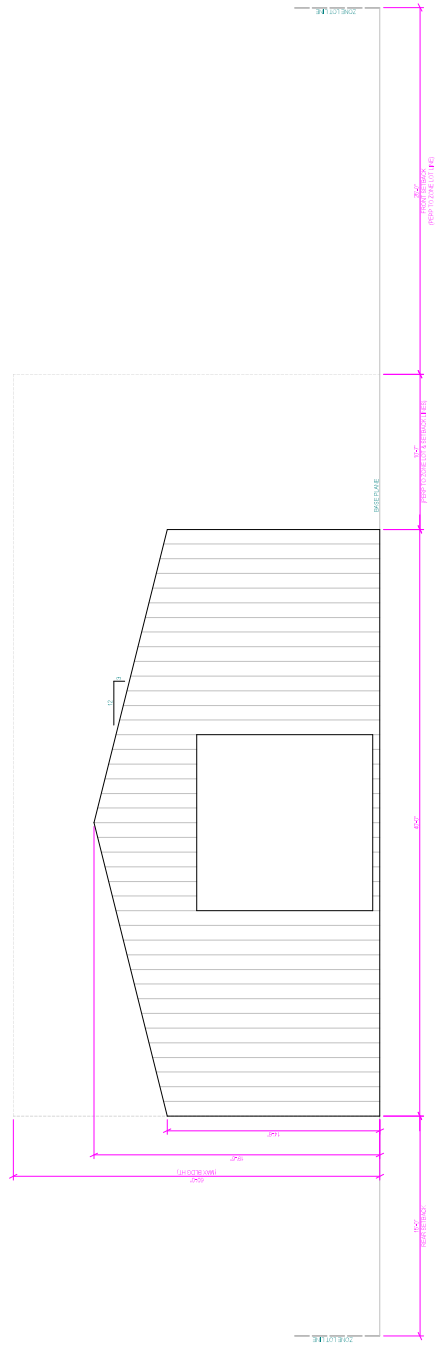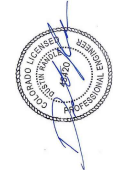

1 SOUTH ELEVATION - NEW STEEL BUILDING
SCALE: 1/4" = 1'-0"

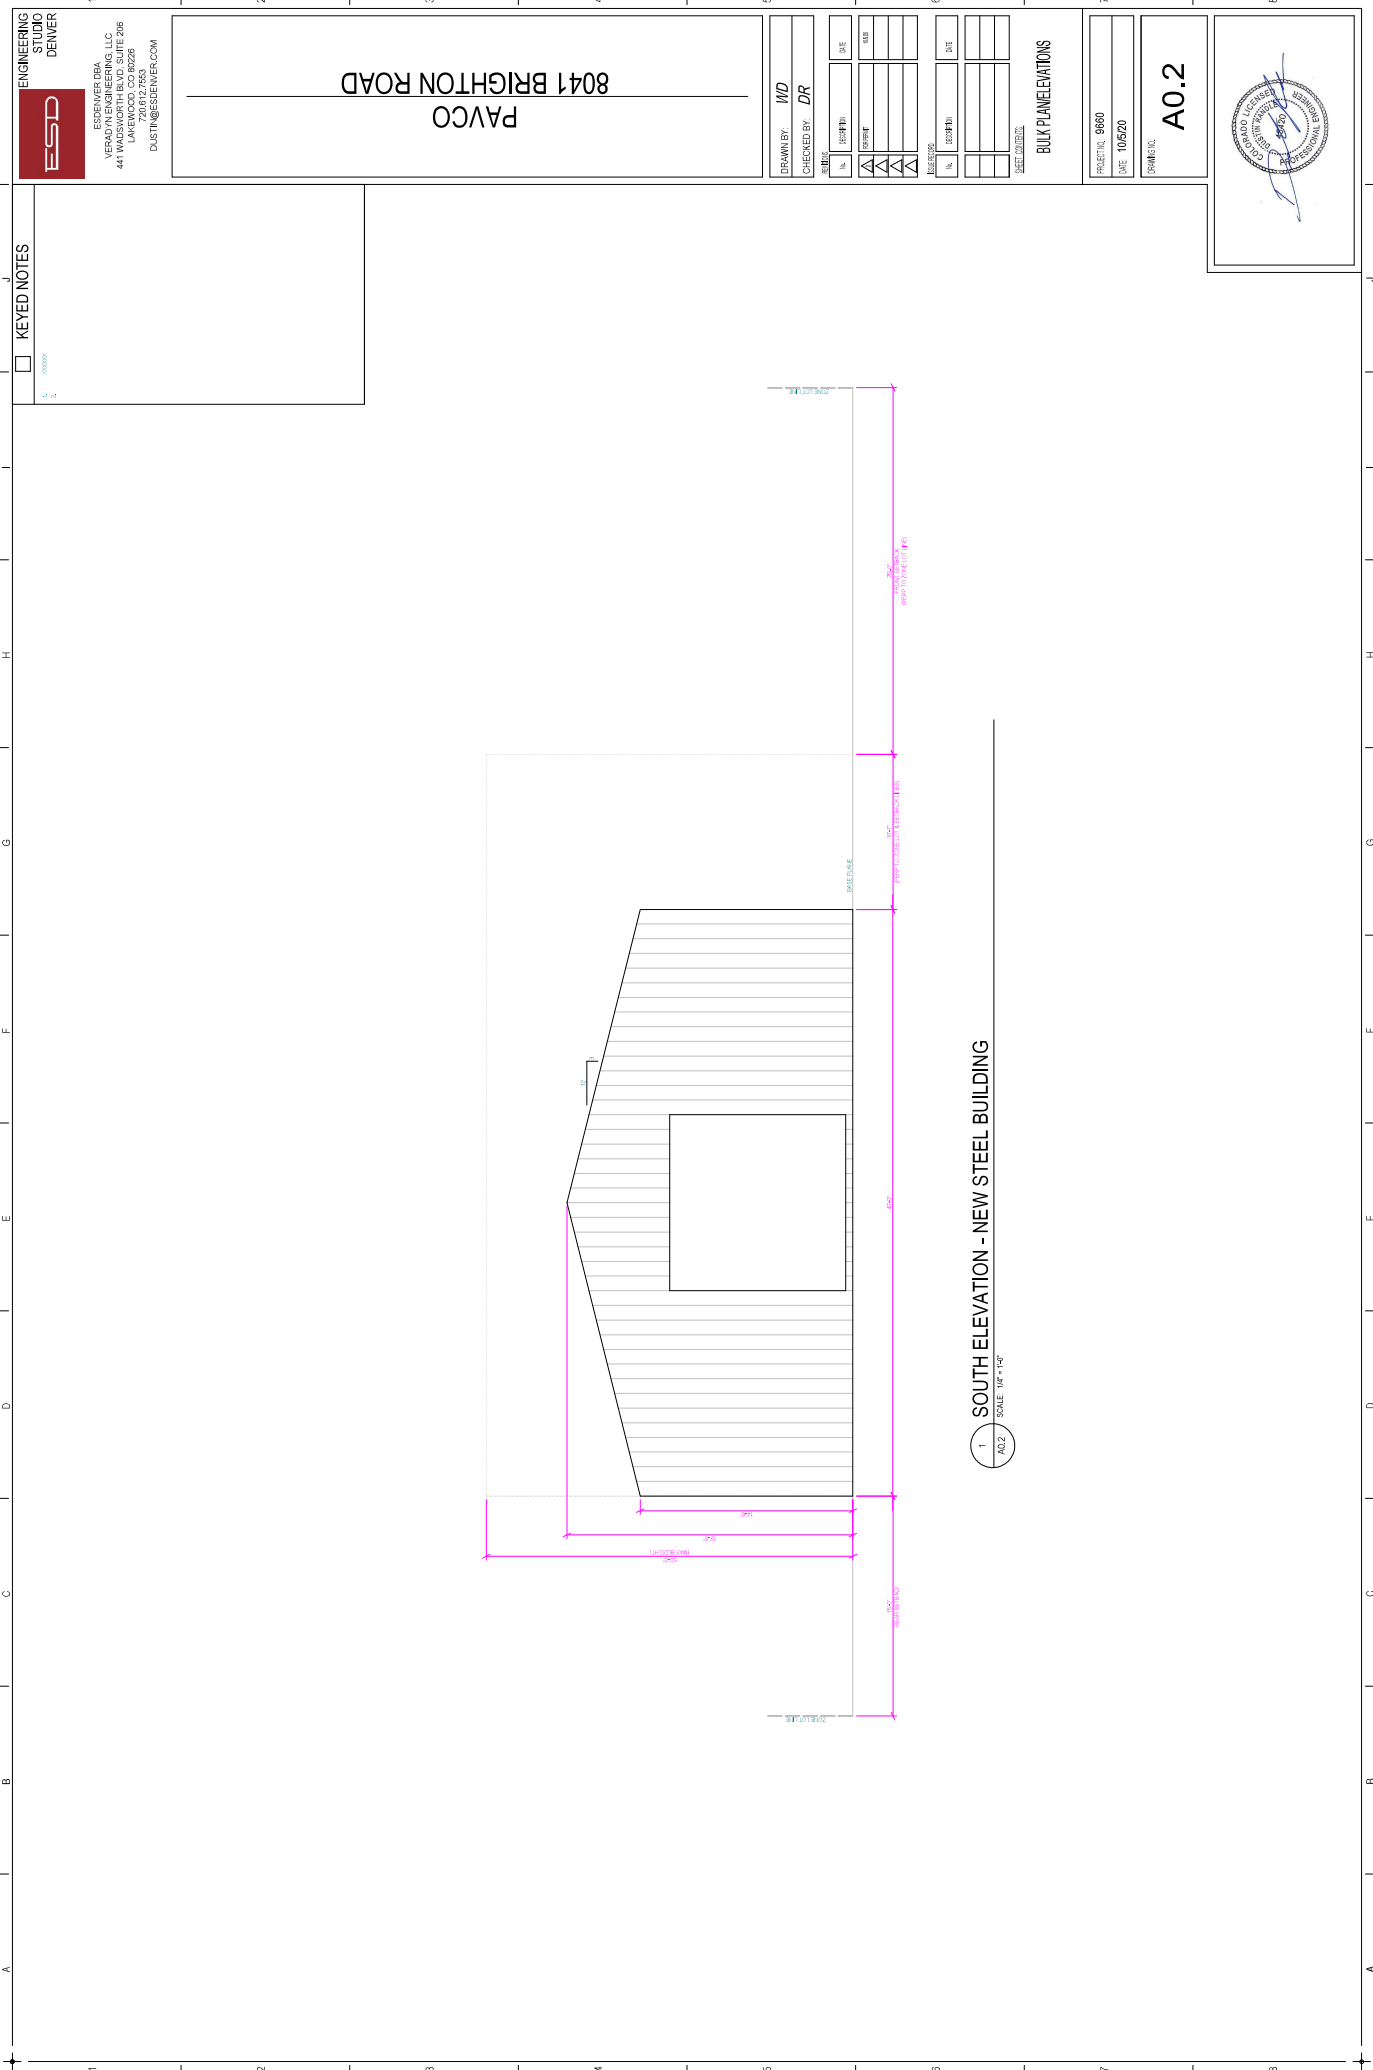

KEYED NOTES

1. 000000

ENGINEERING STUDIO DENVER



ESD
VERADYAN ENGINEERING, LLC
4411 WADSWORTH BLVD, SUITE 206
LAKEWOOD, CO 80226
DUSTIN@ESDENVER.COM

PAVCO
8041 BRIGHTON ROAD

DRAWN BY: *WD*
CHECKED BY: *DR*

DATE: _____
DATE: _____

BULK PLANE ELEVATIONS

PROJECT: 0680
DATE: 10/6/20

GRAPHIC: A0.3



1 EAST ELEVATION - NEW STEEL BUILDING
SCALE: 1/8" = 1'-0"

