

Map of MEETEETSE

FREMONT COUNTY, WYOMING.

Scale, 150 Feet to one Inch.

Compiled and drawn from official Plats and actual Survey
W. COLLINS
 1896

The above entitled Map of Meeteetse, Fremont County, Wyoming, represents a subdivision of part of the southeast quarter of the southeast quarter, and of the northeast quarter of the southeast quarter, and part of the northwest quarter of the southeast quarter of Section Four, Township Forty-eight North, of Range One hundred West, and contains 36.6 acres.

Fulton, Franklin, State, Warren and South streets each bear North 62° East.

Water, Park, Mondell and Highland avenues each bear North 25° 15' East.

The location, names, numbers and dimensions of the streets, alleys, blocks and lots in the said subdivision are marked, designated and shown on and by the accompanying plat.

The said subdivision has been accurately surveyed by me in the month of January 1896.

W. Collins
 Surveyor.

It is now all Men by this certificate that the above or foregoing subdivision, as described in the certificate of survey, and as appears on the plat herewith, is adopted, ratified and confirmed with the free consent, and in accordance with the desire of the undersigned owners and proprietors.


Subscribed: M. J. Clark Anna M. Thomas
 J. M. Perout Otwood C. Thomas.

State of Wyoming } ss: John Trachy, a Justice of the Peace in and for the said County and State, do hereby certify that Anna M. Thomas and Otwood C. Thomas her husband personally known to me to be the same persons whose names are subscribed to the foregoing instrument appeared before me this day in person and acknowledged that they signed, sealed and delivered the said instrument as their free and voluntary act for the uses and purposes therein set forth, including the release and waiver of the right of homestead.

Given under my hand and seal this 12th day of February, A.D. 1896.

State of Wyoming, No. 9-37
 Fremont Co. Clerk's Office
 Filed in this office
 for record as Book A M
 FEB 25 1896
 and recorded in Book A
 of this office
 John Collins
 Clerk - Both Parties

John Trachy
 Justice of the Peace
 My term expires June
 December 31st 1896

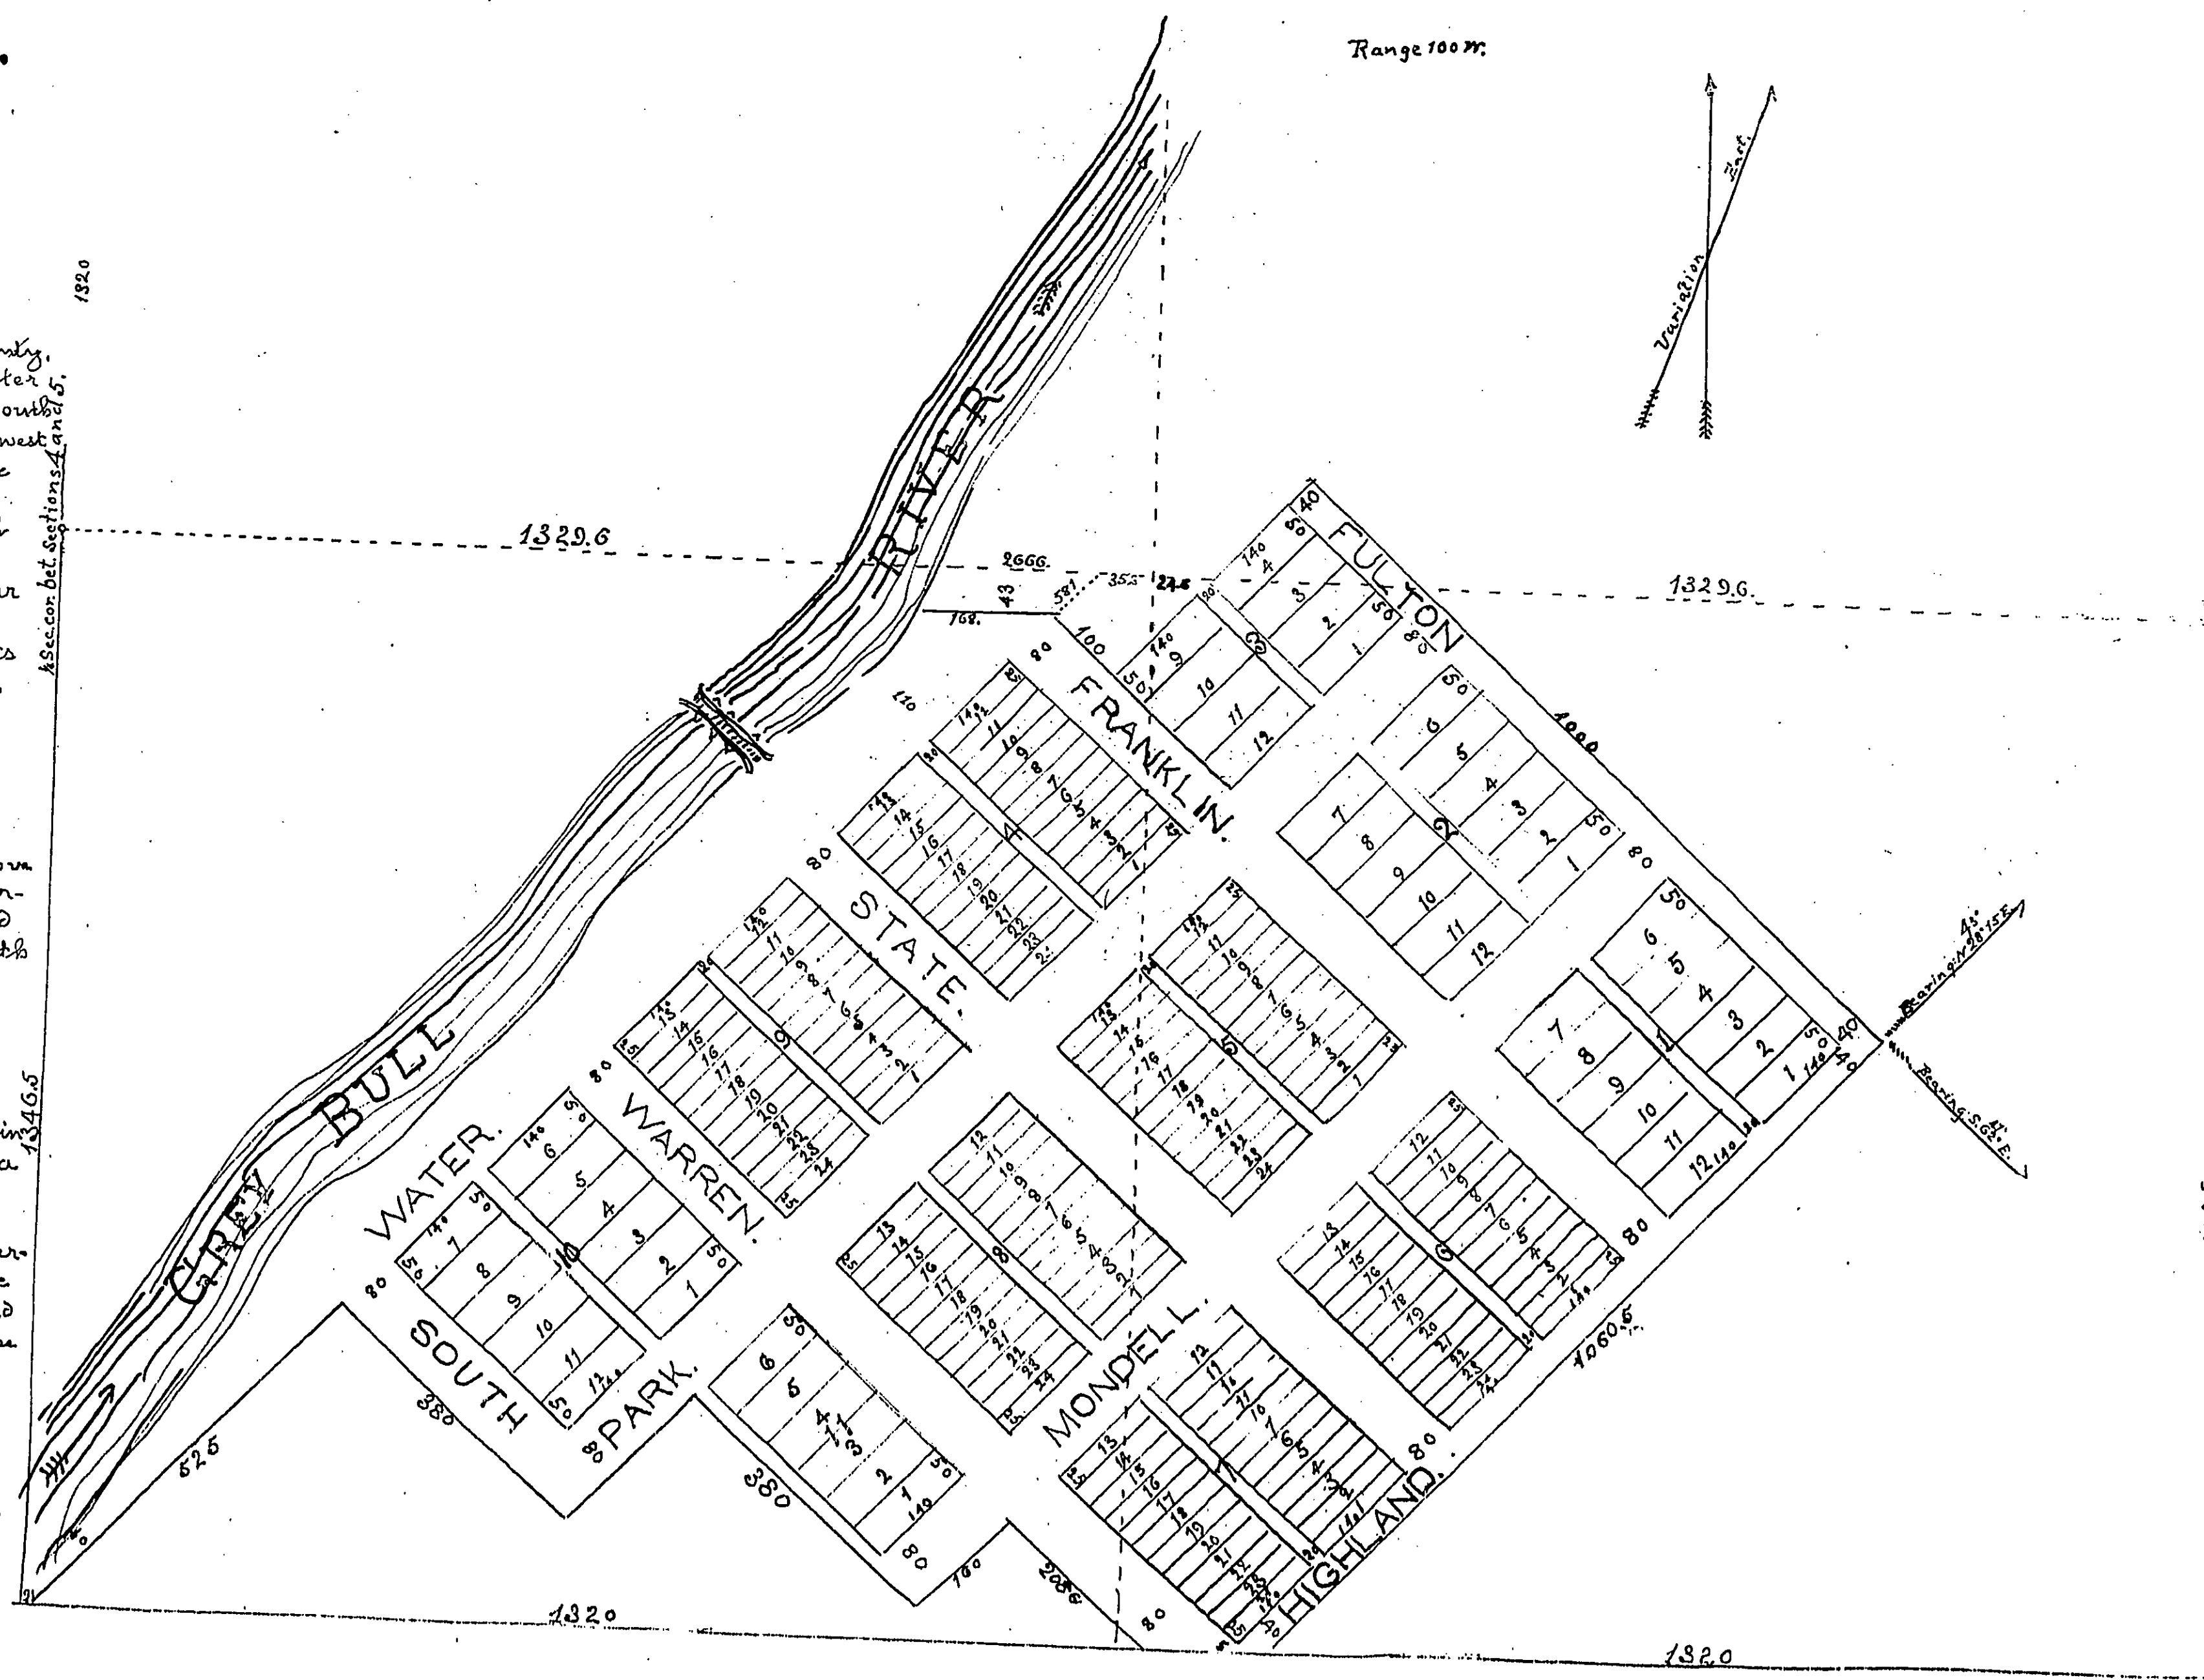

Township 48 N.

1325