



ACREAGE EXHIBIT

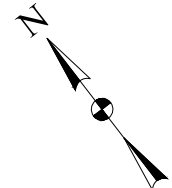

SCALE 1"=400'
0 400'

	(GROSS-ACRES)	(EASE-ACRES)	(NET-ACRES)
APPROXIMATE NW1/4 SW1/4 SECTION 2	9.39± AC	N/A	9.39± AC
APPROXIMATE SW1/4 SW1/4 SECTION 2	25.74± AC	N/A	25.74± AC
SE1/4 SE1/4 SECTION 3	39.79 AC	N/A	39.79 AC
APPROXIMATE NW1/4 NE1/4 SECTION 10	29.78 AC	0.75 AC	29.03 AC
APPROXIMATE NE1/4 NE1/4 SECTION 10	29.79 AC	N/A	29.79 AC
NW1/4 NW1/4 SECTION 11	10.50 AC	N/A	10.50 AC
TOTAL	144.99± AC	0.75 AC	144.24± AC

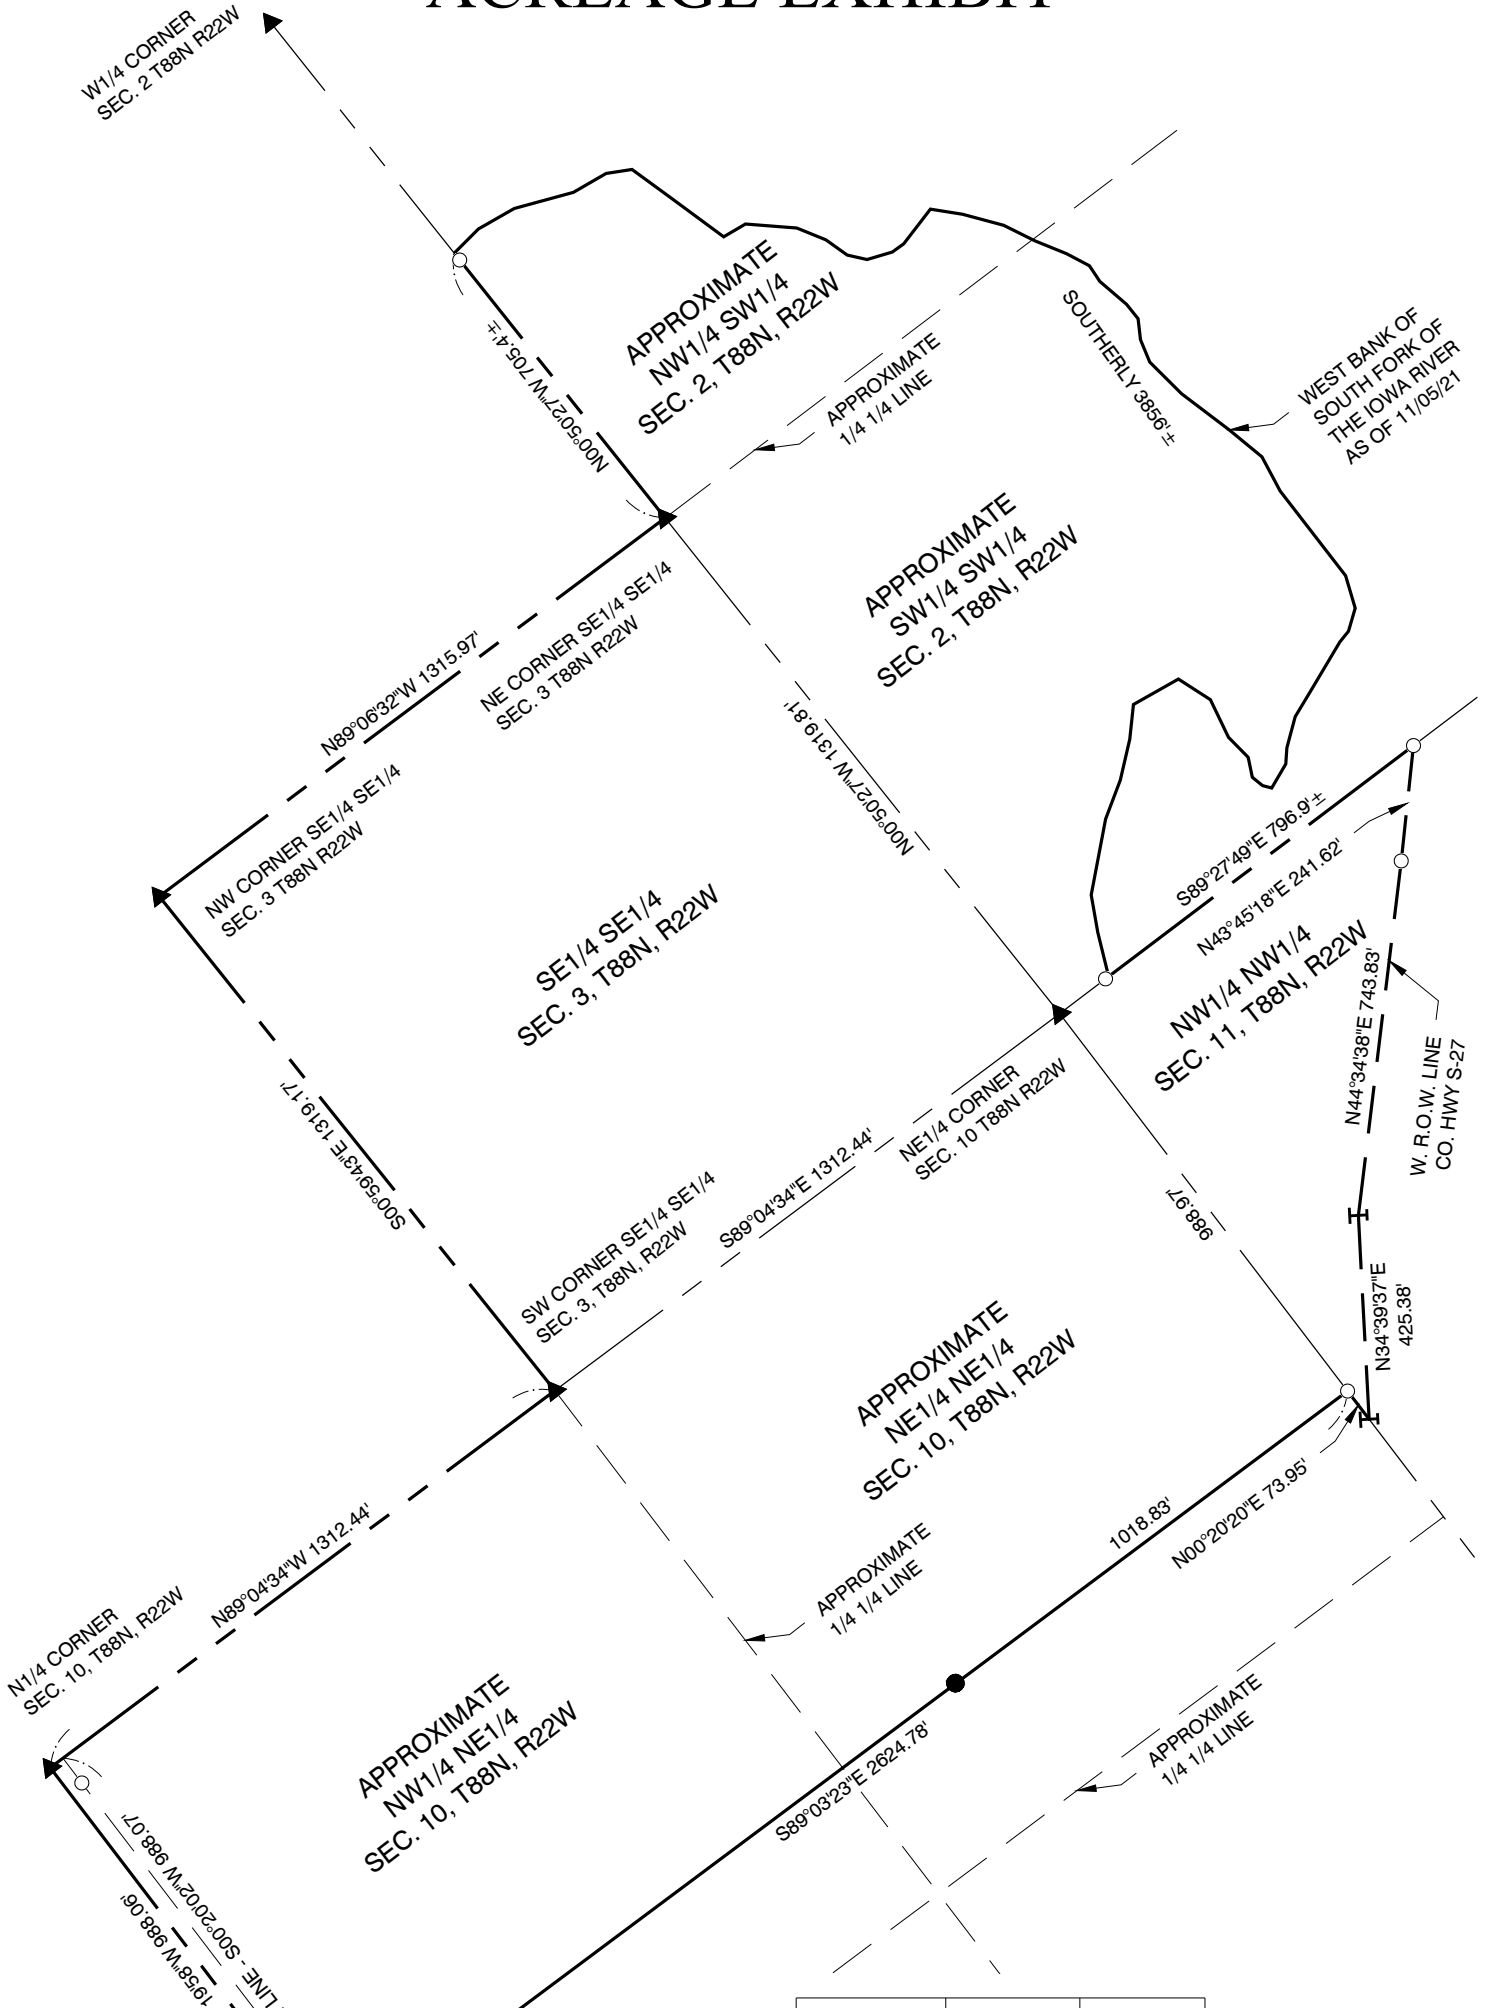

PROJECT NO. **79372**
 DATE OF SURVEY: 11-05-21
 DRAWN BY: CS
 FIELD CREW: CS, JM
 SHEET NO. 1 OF 1